
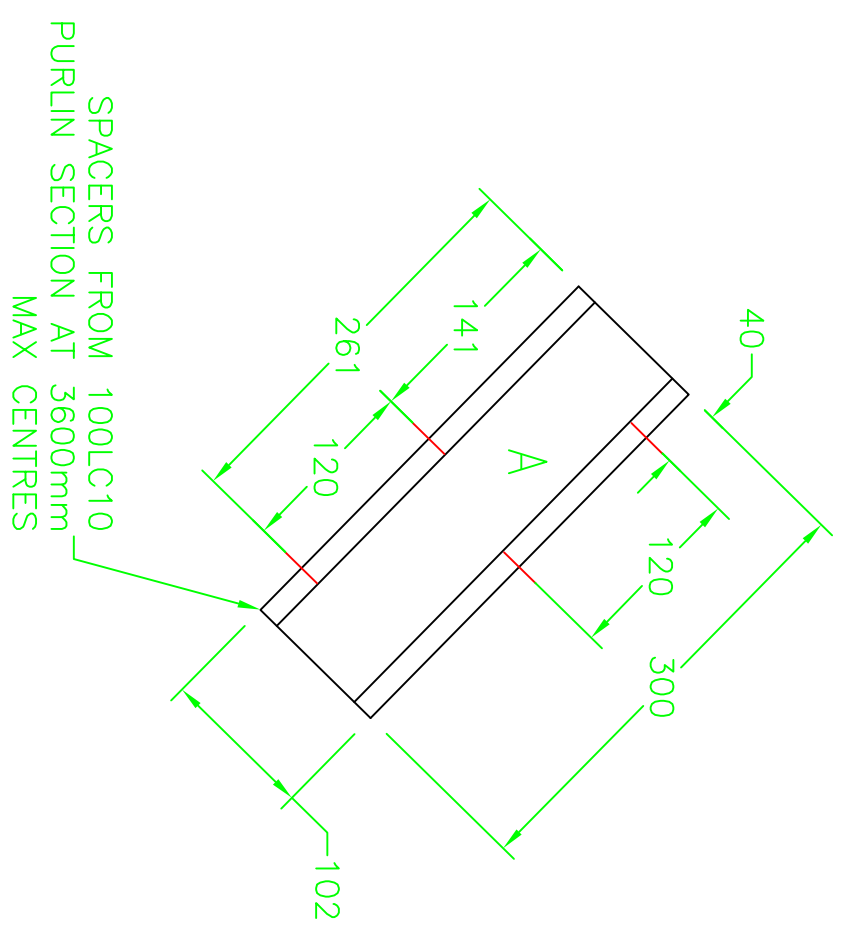


DO NOT SCALE - DIMENSIONS IN MILLIMETRES UNLESS OTHERWISE STATED

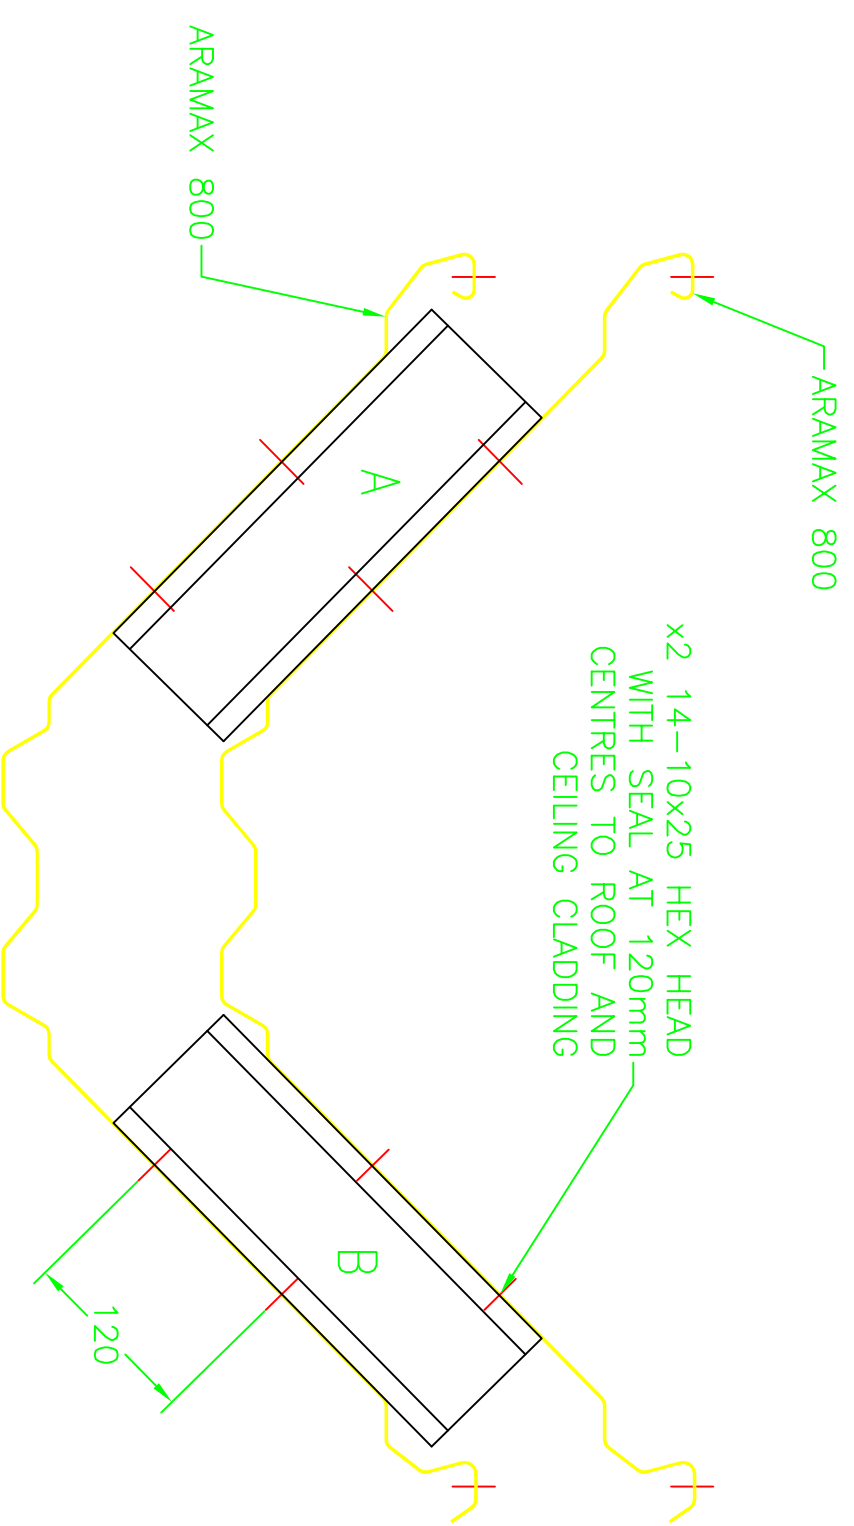

B = Mirror Image of A

TOLERANCES	
Unless Otherwise Stated	
0 Dec.	± 1.0
1 Dec.	± 0.5
2 Dec.	± 0.25
Holes	+0.25 -0.0

Name	Date
Drawn	J.B 07/05/12
Checked	J.B 31/08/12
Approved	J.B 31/08/12

FINISH ON TOP

 213 RAILWAY TCE
 KESWICK TERMINAL SA 5035
 Ph. 08 8292 3611
 Fax: 08 8292 3626

Material: AS REQUIRED		Scale: A3 1:10 Sheet: 1 of 1
Colour:		
Finish:	Description: ARAMAX ROOF CLADDING SPACER DETAIL	
Drawing No. AFS12015		

Issue Ref.	Revision	Drawn	Date
1	RELEASE DRAWING	TW	31/08/12